


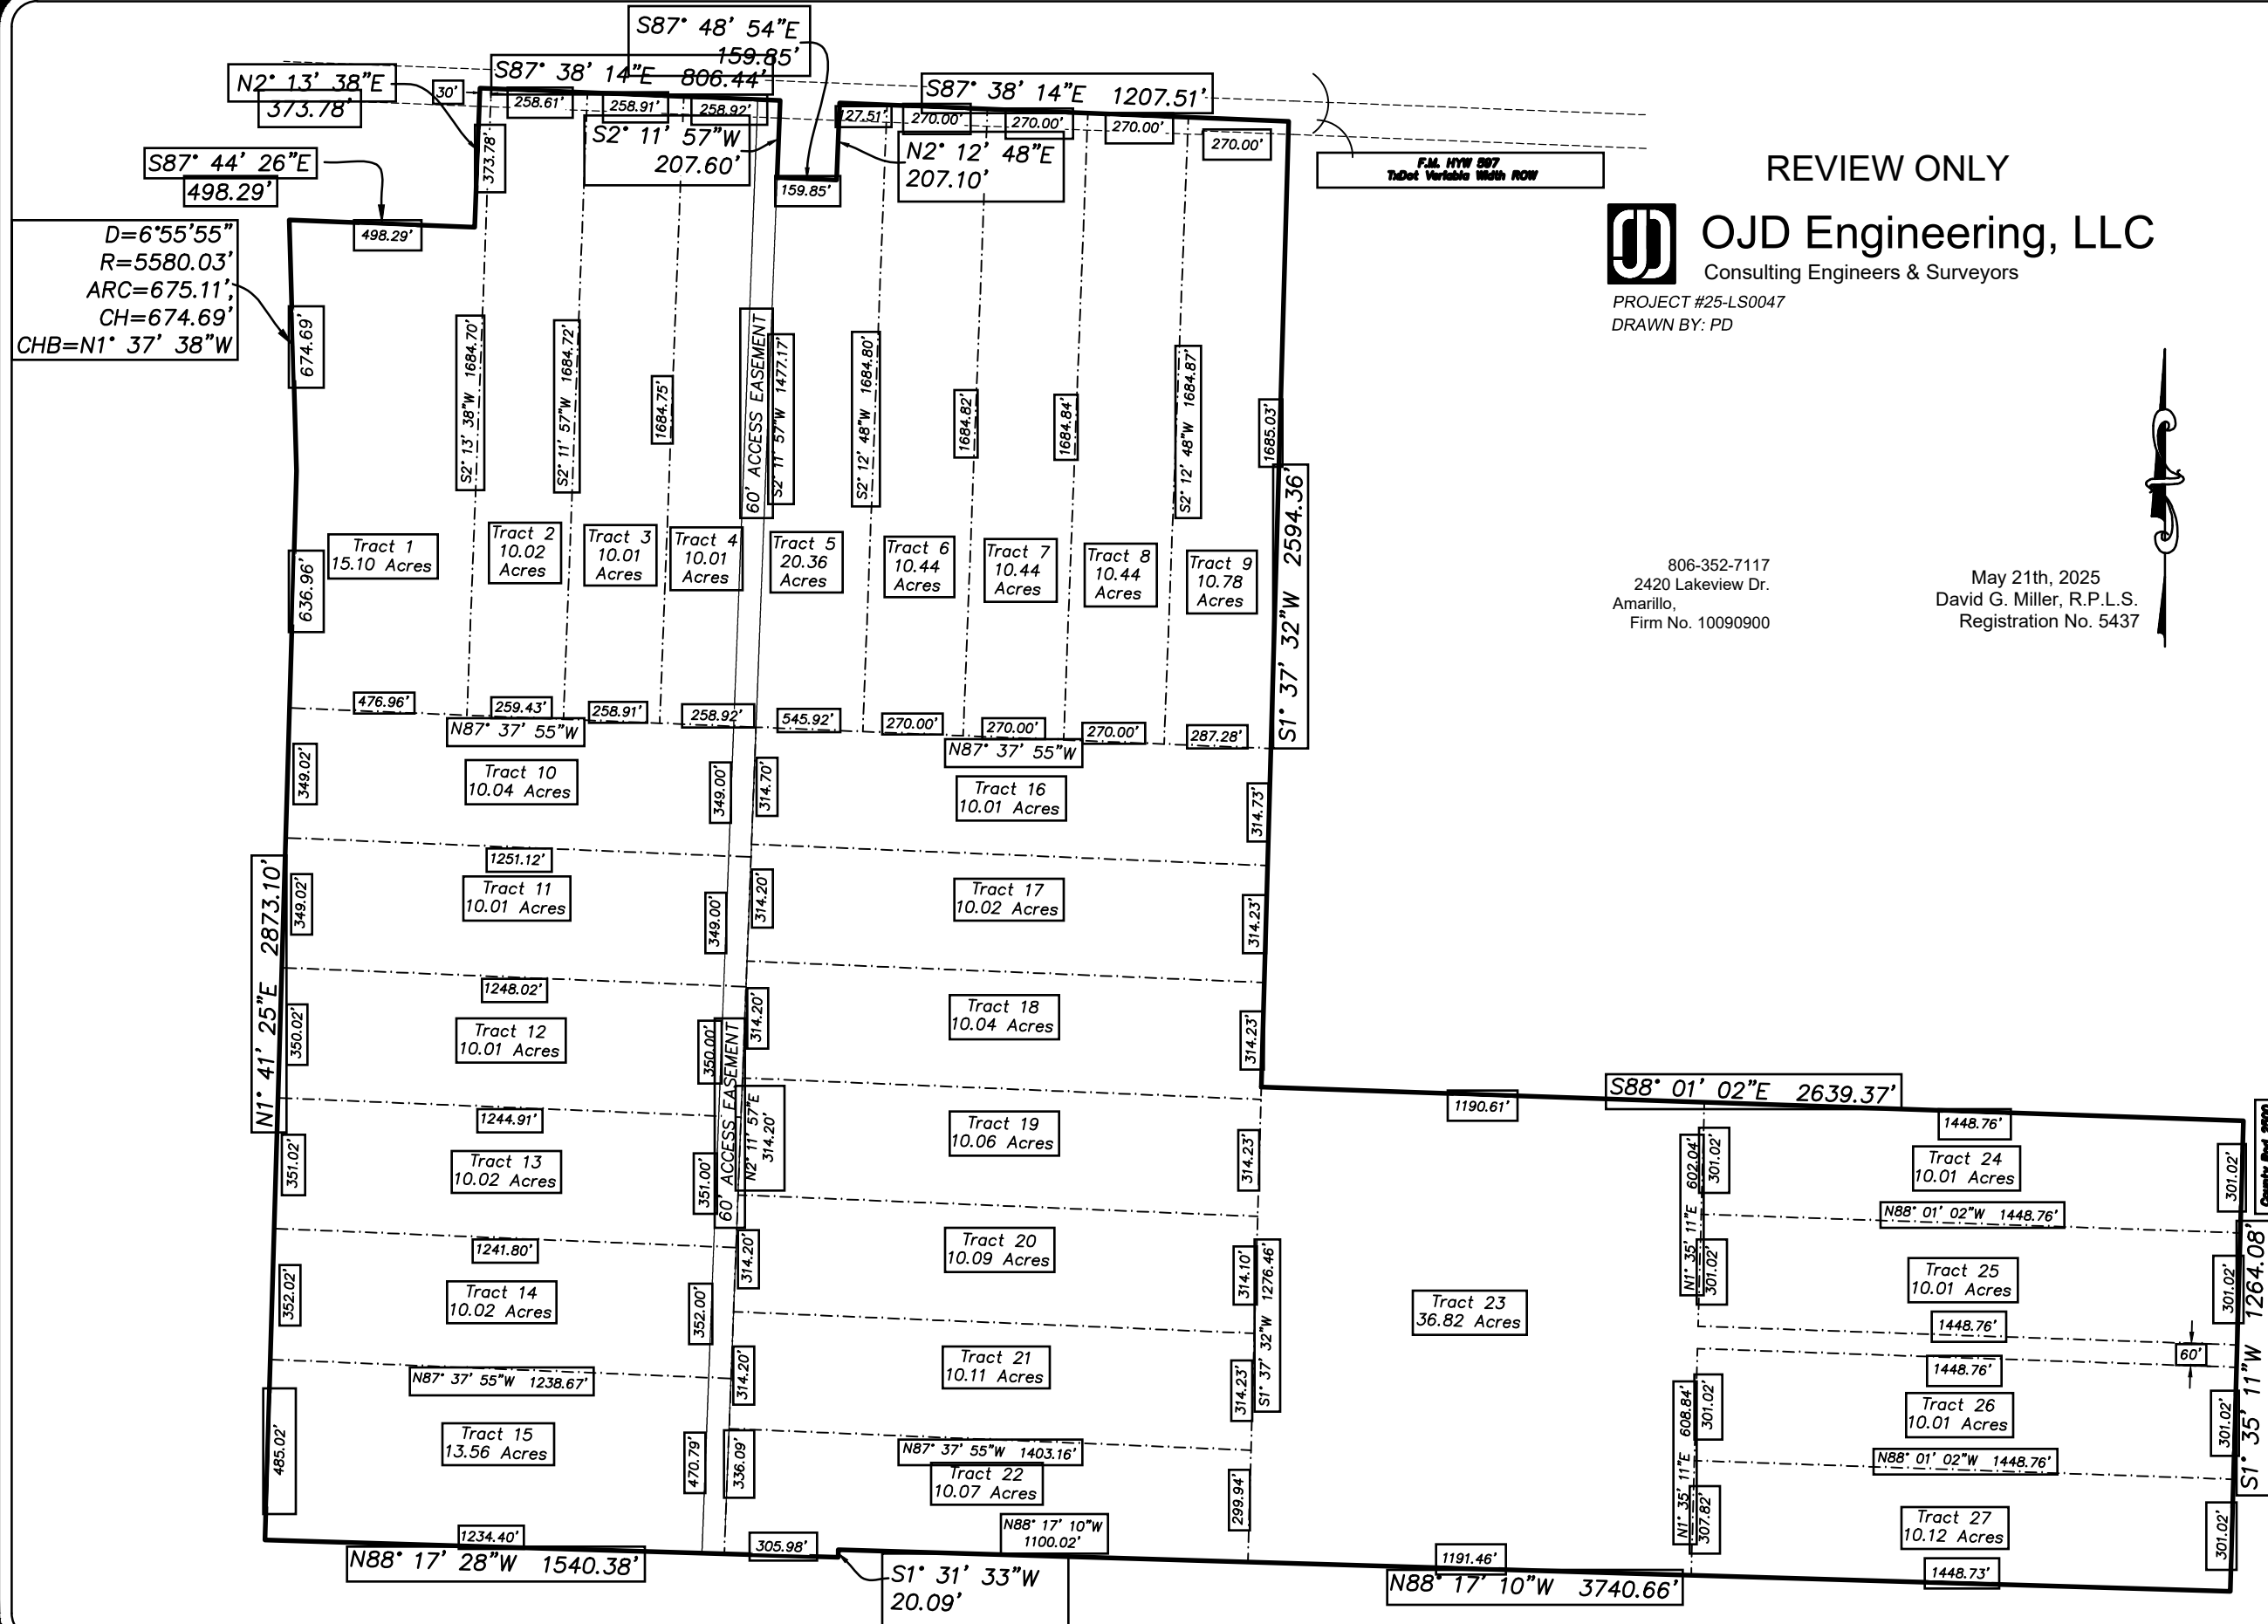

REVIEW ONLY



OJD Engineering, LLC

Consulting Engineers & Surveyors

PROJECT #25-LS0047

DRAWN BY: PD

806-352-7117
2420 Lakeview Dr.
Amarillo,
Firm No. 10090900

May 21th, 2025
David G. Miller, R.P.L.S.
Registration No. 5437

