


FLOORPLAN SKETCH


Client: Kathy Hayden	File No.: N103102
Property Address: 2071 PCR 806	Case No.:
City: Perryville	State: MO Zip: 63775-7181

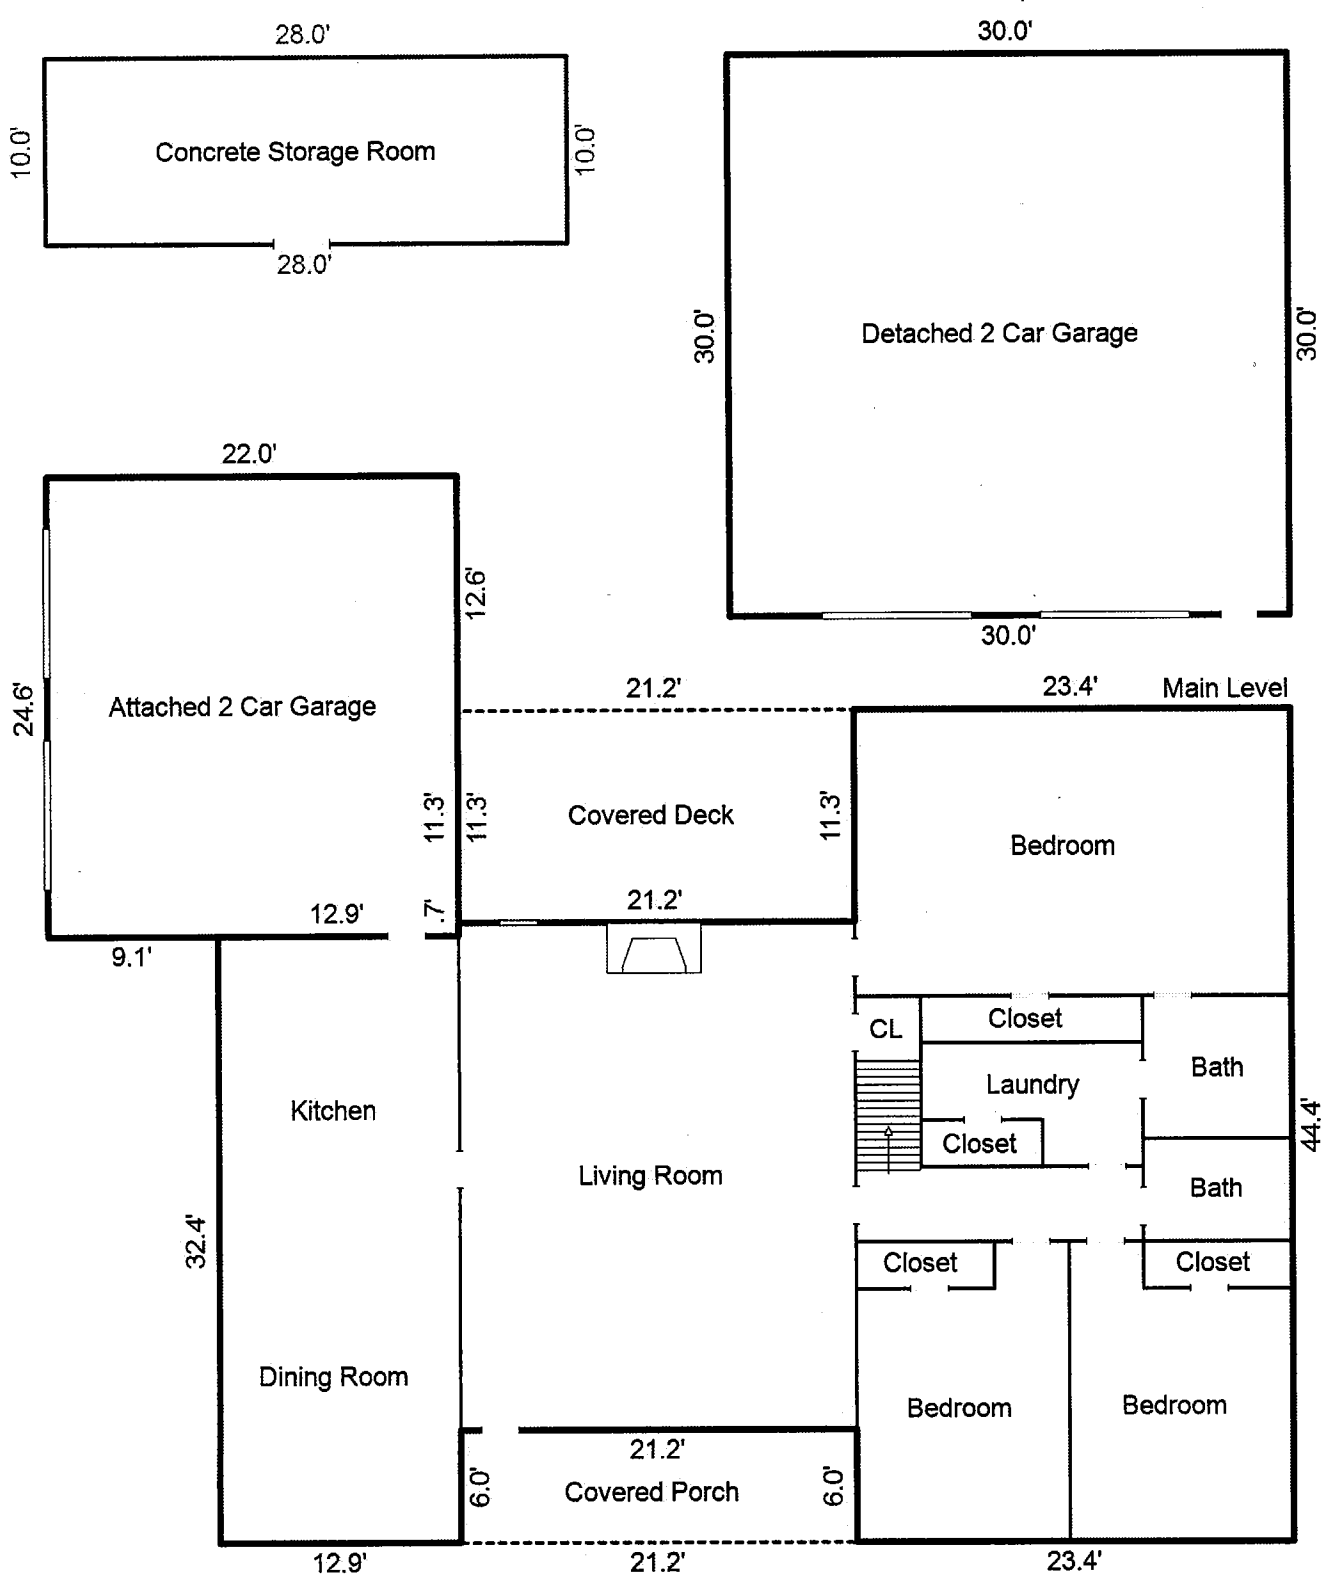

AREA CALCULATIONS SUMMARY						AREA CALCULATIONS BREAKDOWN				
Code	Description	Factor	Net Size	Perimeter	Net Totals	Name	Base x	Height x	Width =	Area
GLA1	First Floor	1.0	2031.4	215.8	2031.4	First Floor		44.4 x	23.4 =	1039.0
GAR	Garage	1.0	541.2	93.2				32.4 x	12.9 =	418.0
	Garage	1.0	900.0	120.0	1441.2			27.1 x	21.2 =	574.5
OTH	Storage	1.0	280.0	76.0	280.0					
P/P	Porch	1.0	127.2	54.4						
	Deck	1.0	239.6	65.0	366.8					

FLOORPLAN SKETCH

Client: Kathy Hayden	File No.: N103102
Property Address: 2071 PCR 806	Case No.:
City: Perryville	State: MO Zip: 63775-7181

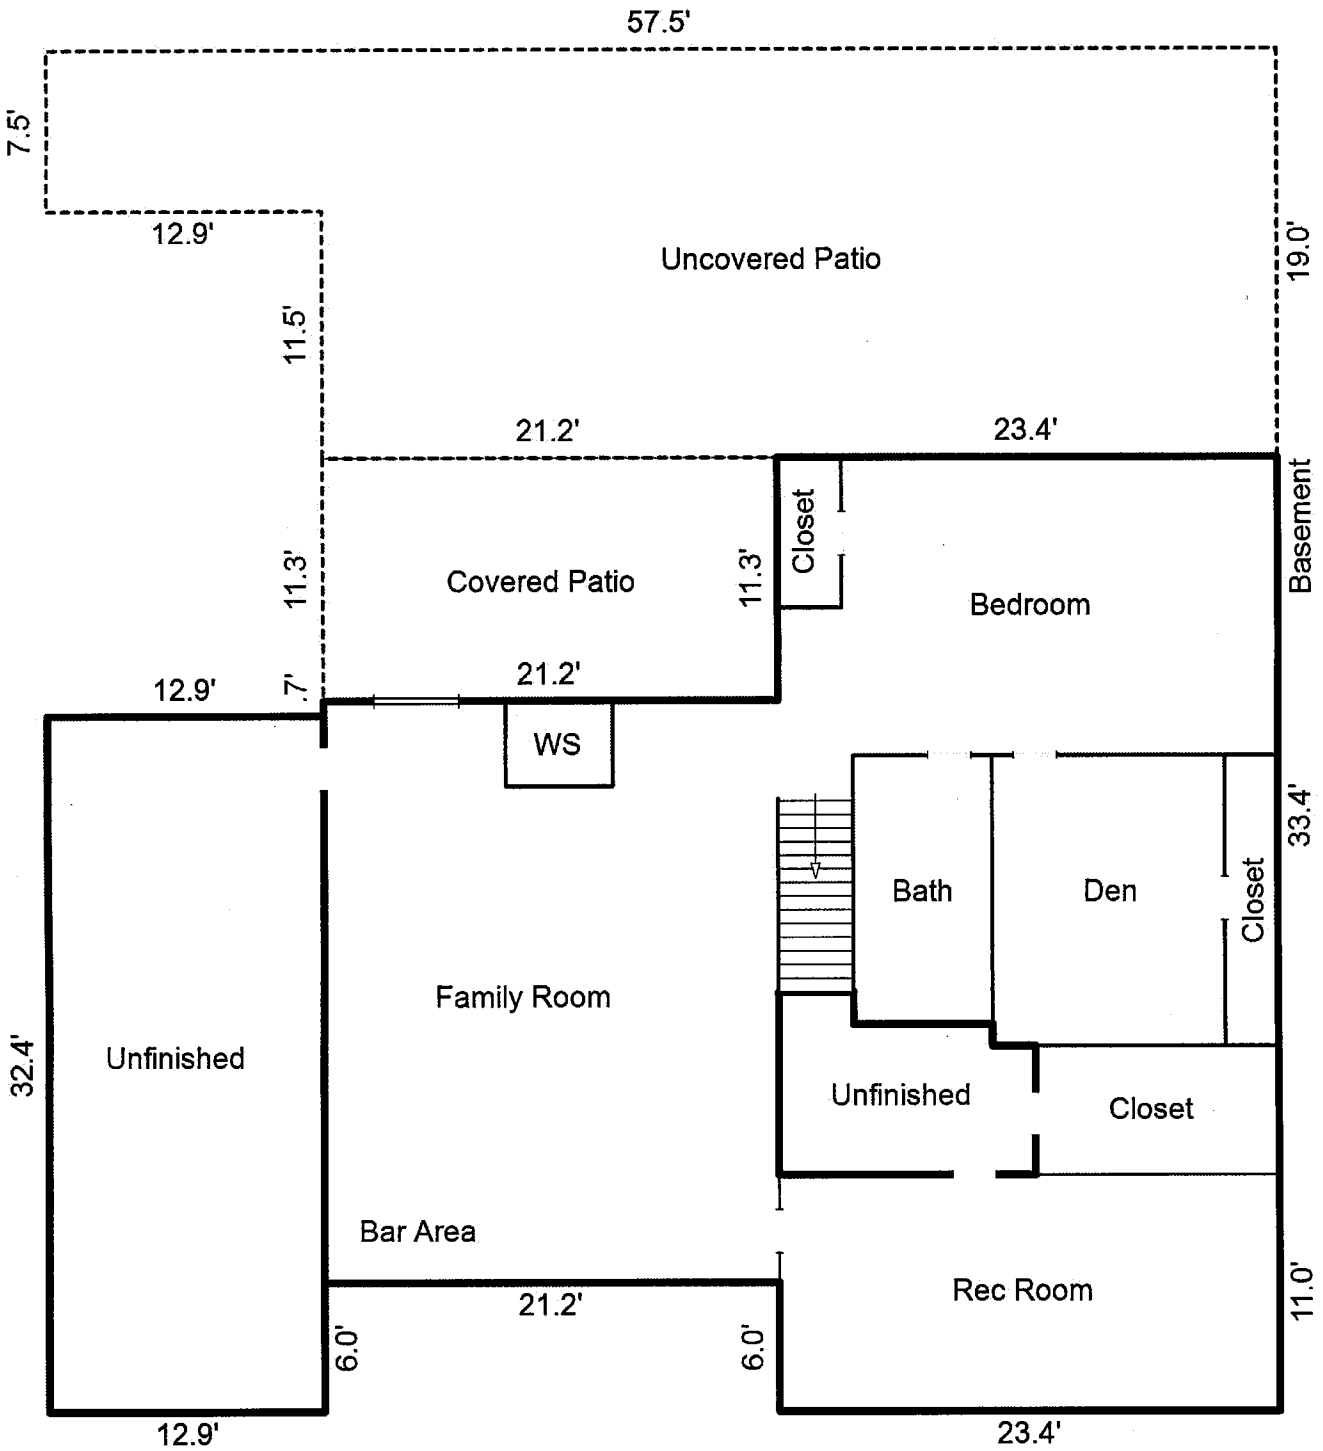

AREA CALCULATIONS SUMMARY						Sketch by ApexSketch				
Code	Description	Factor	Net Size	Perimeter	Net Totals	Name	Base x	Height x	Width =	Area
BSMT	Finished BSMT	1.0	1268.8	183.0						
	Unfinished BSMT	1.0	418.0	90.6						
	Unfinished BSMT	1.0	87.2	41.0						
	Finished BSMT	1.0	257.4	68.8	2031.4					
P/P	Patio	1.0	239.6	65.0						
	Patio	1.0	944.2	153.0	1183.7					
						0 total items (rounded) 0				